

Hook Parish Council


Proposed Office Conversions and Brownfield Developments

SCALE : 1 : 5000 DATE : 03/05/2017

MAP FILENAME : [Filename]



Pear Technology Services Ltd; Email info@peartechology.co.uk
Maps based on Ordnance Survey MasterMap or 1:25000 1M6-scale data with the permission of the Controller of HMSO. © Crown Copyright

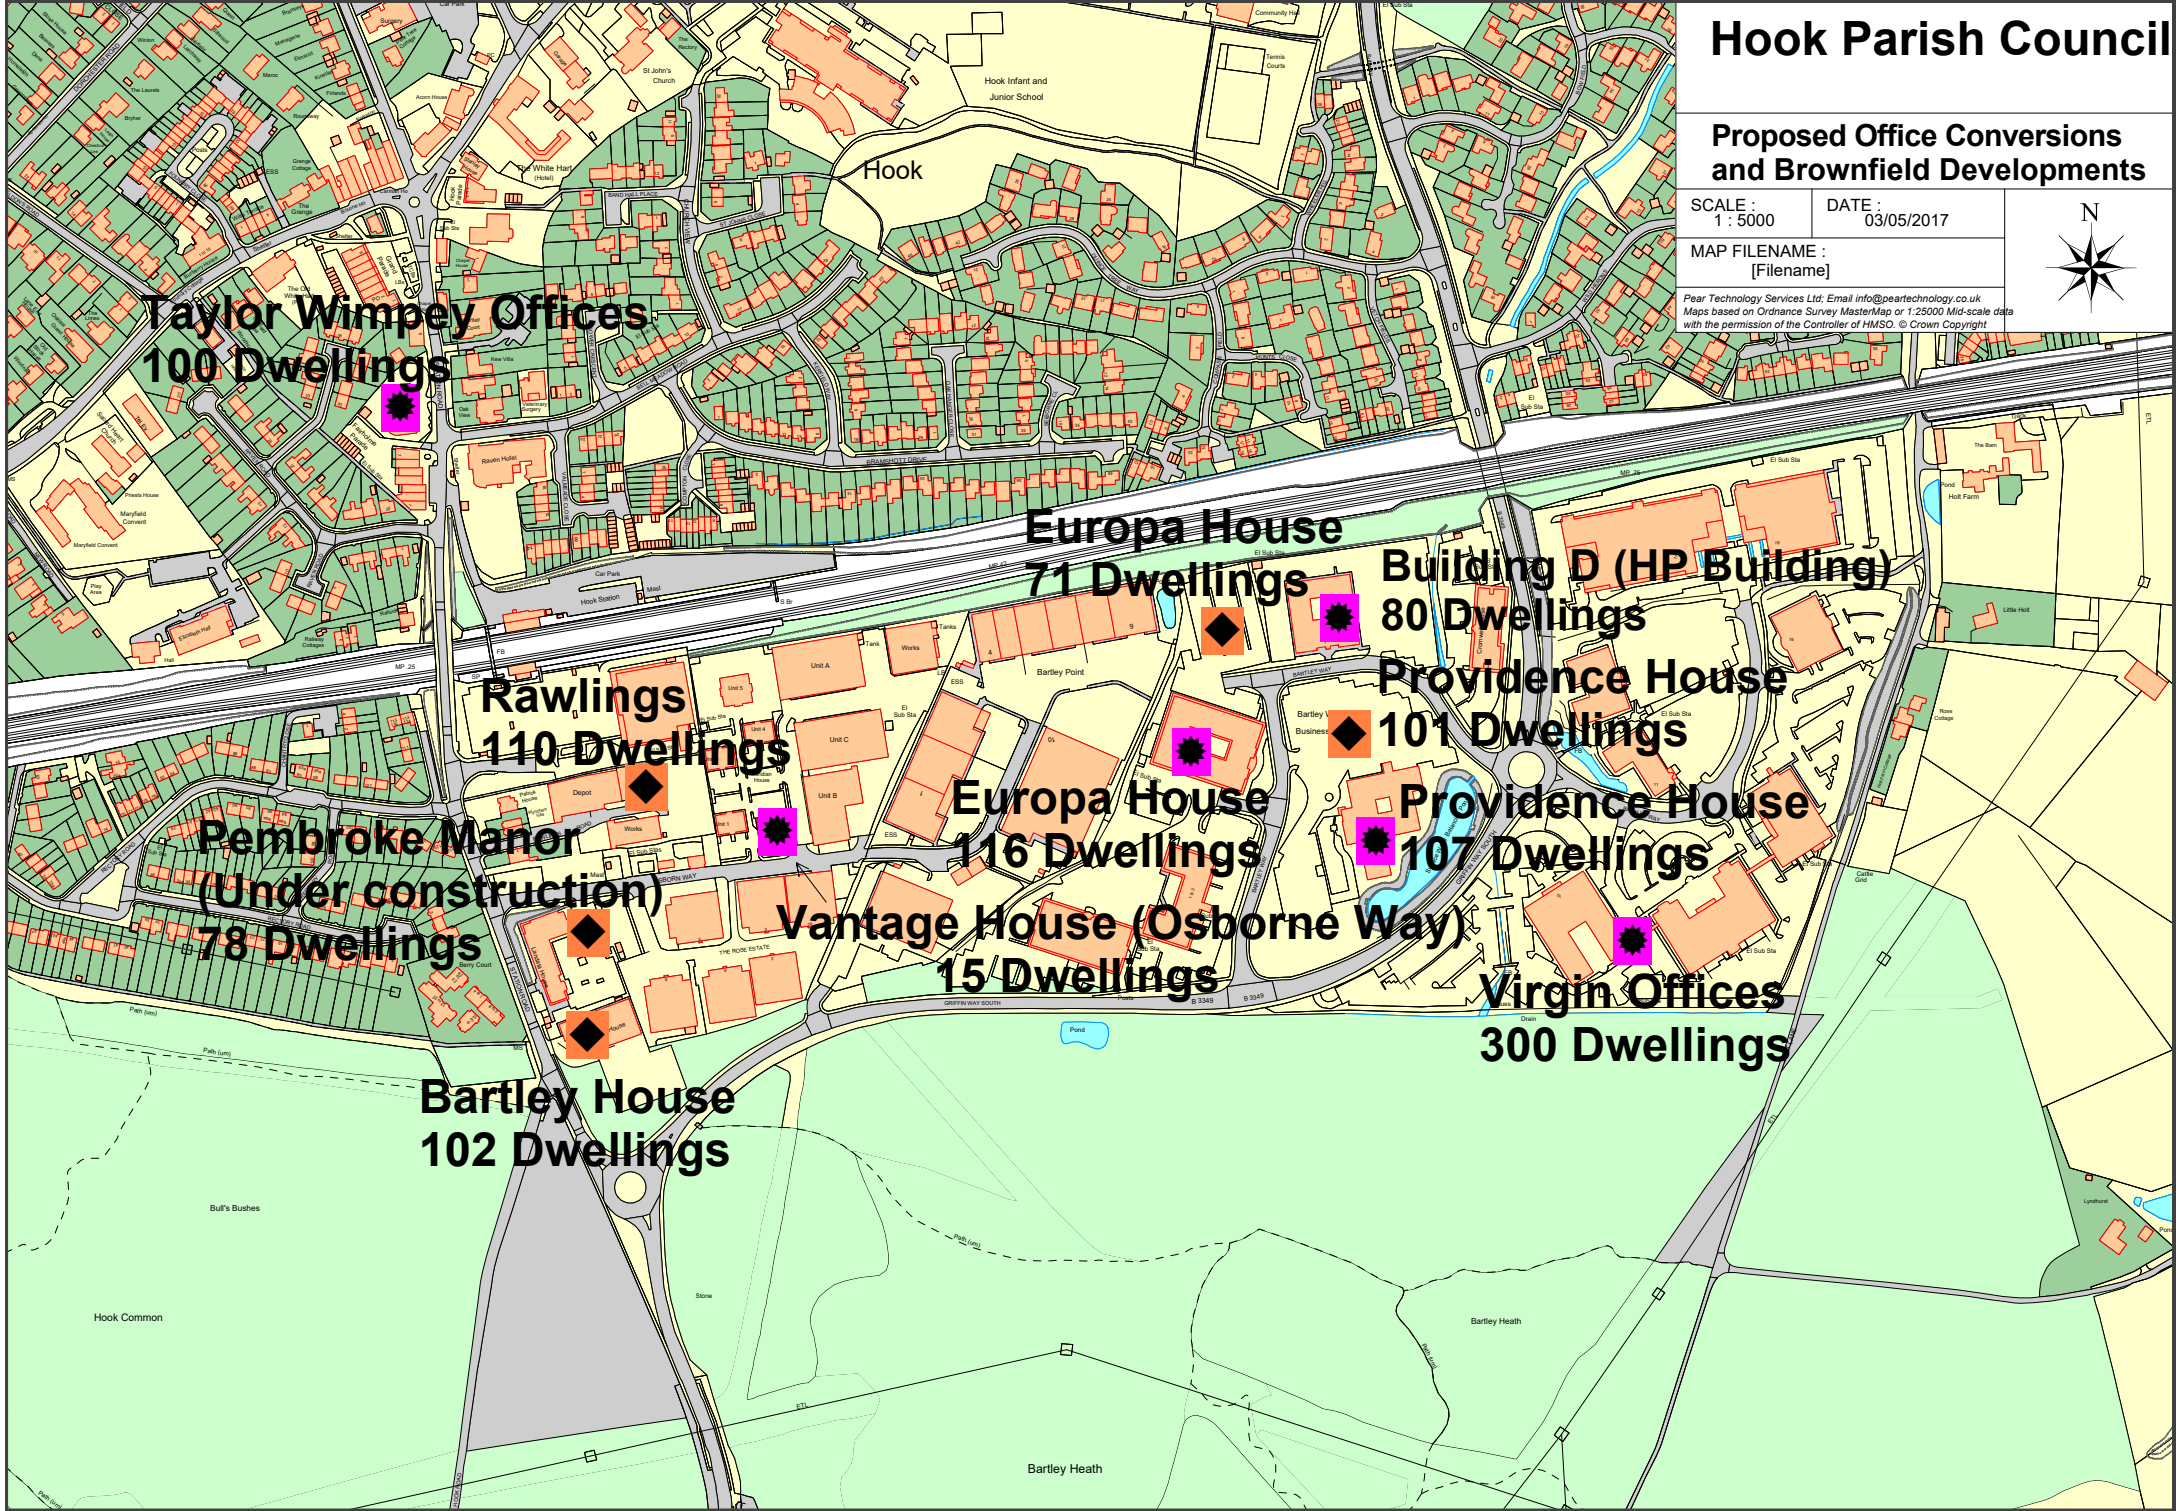

Taylor Wimpey Offices
100 Dwellings

Europa House
71 Dwellings

Building D (HP Building)
80 Dwellings

Rawlings
110 Dwellings

Providence House
101 Dwellings

Pembroke Manor
(Under construction)
78 Dwellings

Europa House
116 Dwellings

Providence House
107 Dwellings

Vantage House (Osborne Way)
15 Dwellings

Virgin Offices
300 Dwellings

Bartley House
102 Dwellings